



THESE DRAWINGS AND SPECIFICATIONS ARE THE PROPERTY AND COPYRIGHT OF PACIFIC CORNERSTONE ARCHITECTS, INC. AND SHALL NOT BE USED ON ANY OTHER WORK EXCEPT BY AGREEMENT WITH PACIFIC CORNERSTONE ARCHITECTS, INC. WRITTEN DIMENSIONS SHALL TAKE PRECEDENCE OVER SCALED DIMENSIONS AND SHALL NOT BE USED ON ANY OTHER WORK EXCEPT BY AGREEMENT WITH PACIFIC CORNERSTONE ARCHITECTS, INC. PRIOR TO THE COMMENCEMENT OF ANY WORK.

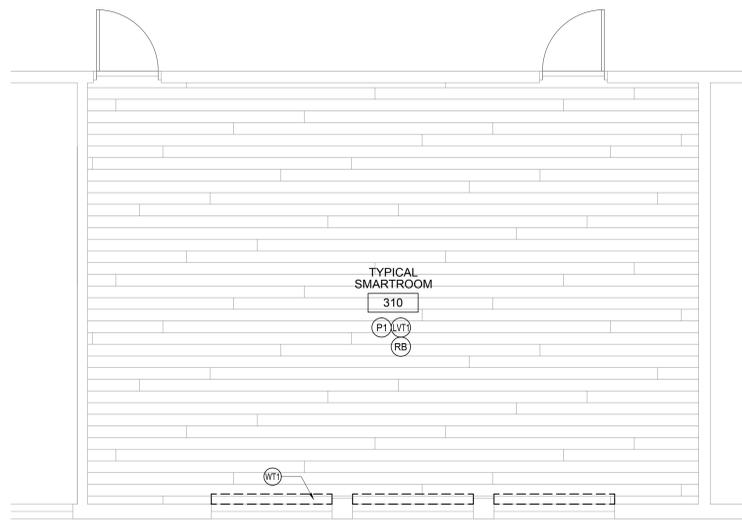

FINISH FLOOR PLAN - SMARTROOM
SCALE: 1/4" = 1'-0"

FINISH MATERIAL LEGEND:


SYMBOL	DESCRIPTION
(LVT1)	LUXURY VINYL TILE MFG: SHAW STYLE: UNCOMMON GROUND COLOR: TELLURIDE SIZE: 6' X 36"
(P1)	PAINT MFG: DUNN EDWARDS COLOR: COTTAGE WHITE DEW318 FINISH: SEMI-GLOSS
(RB)	RUBBER BASE MFG: JOHNSONITE STYLE: REVEAL - MW-XXX-F COLOR: TAS - COLONIAL GREY HEIGHT: 4 1/4" INSTALL: CONTINUOUS ROLL TO MINIMIZE SEAMS - SEE DETAIL
(WT1)	WINDOW TREATMENT MFG: MECO SHADE SYSTEM COLOR: WHITE 5301 STYLE: EUROVEIL BASKET WEAVE 5300 SERIES (5% OPEN) TYPE: MANUAL CHAIN OPERATED ALTERNATE: CARPET
(C1)	CEILING MFG: SHAW STYLE: RELIEF TILE ST152 COLOR: PAST 50515 SIZE: 9' W X 36" L - TILE - ASHLAR INSTALLED

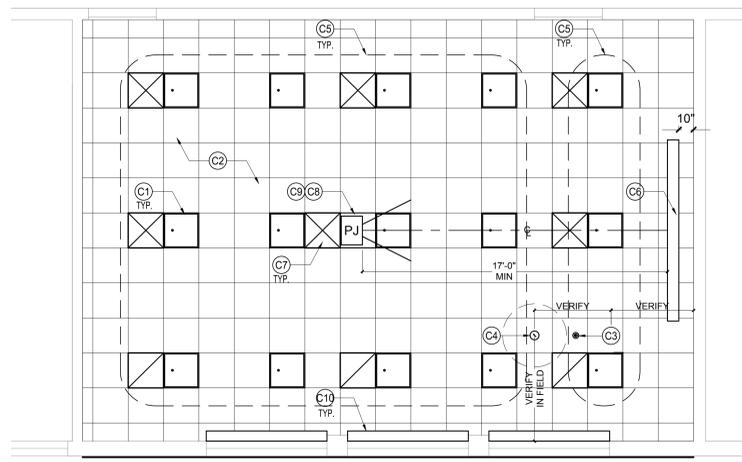

REFLECTED CEILING PLAN - SMARTROOM
SCALE: 1/4" = 1'-0"

CEILING PLAN KEYNOTES:

- (C1) NEW 2x2' LED LIGHTING
- (C2) NEW CEILING TILE AND GRID. MIN REQ: USG MARSTM HIGH NRC HIGH CAC PANELS - 8940
- (C3) DOC CAM, OWNER FURNISHED, OWNER INSTALLED. TO BE LOCATED DIRECTLY ABOVE AIR TOUCH TABLE
- (C4) DOC CAM LIGHT. CONTRACTOR FURNISHED & INSTALLED. SINGLE TILE ADJACENT TO DOC CAM. GLASS SIDE SPECIALLY SWITCHED & DIMMABLE. ADJUSTABLE GIMBAL DOWNLIGHT
- (C5) LIGHTING ZONES. TO BE CONTROLLED SEPARATELY. ZONE A: OVER FRONT TEACHING ROW. ZONE B: CLASS/ STUDENT AREA
- (C6) NEW RECESSED PROJECTOR SCREEN, OWNER PURCHASED. CONTRACTOR INSTALLED. PROVIDE BRACING TO STRUCTURE PER MANUF. RECOMMENDATION
- (C7) NEW MECHANICAL REGISTERS, SUPPLY AND RETURN. SDSU STANDARD, J & J SERIES 1400/ ADJ L400
- (C8) NEW PROJECTOR, OWNER PROVIDED, OWNER INSTALLED
- (C9) PEERLESS PLATE, WITH DUPLEX MOUNTED ON SUPPORT PLATE. OWNER PURCHASED, CONTRACTOR INSTALLED
- (C10) NEW WINDOW TREATMENT TO BE INSTALLED. SEE FINISH PLAN

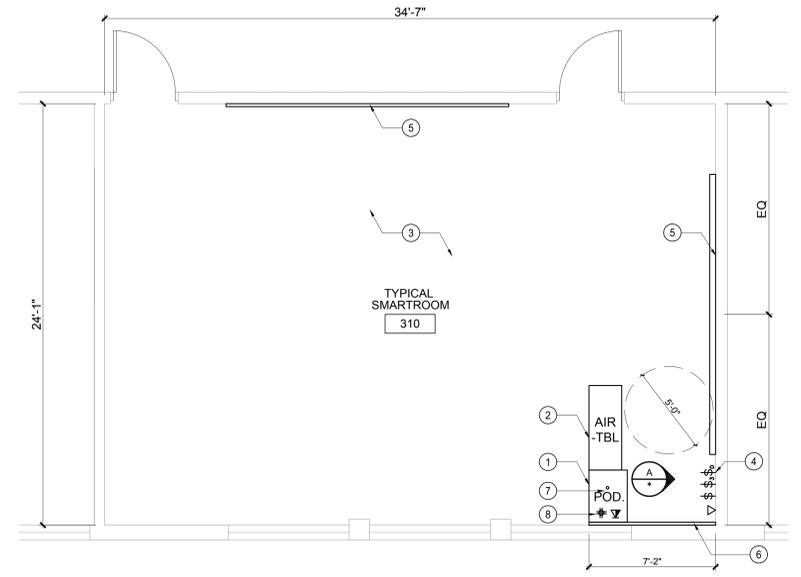

FLOOR PLAN - SMARTROOM
SCALE: 1/4" = 1'-0"

FLOOR PLAN KEY NOTES:

- 1 NEW PODIUM, OWNER PROVIDED - OWNER INSTALLED. CONTRACTOR TO SET SILICONE BEAD. LOCATION PER PLAN - OPPOSITE CLASSROOM ENTRY
- 2 SIDE TABLE, OWNER PROVIDED CONTRACTOR INSTALLED. CONTRACTOR TO ANCHOR AIR TOUCH TABLE
- 3 PATCH AND PAINT ALL WALLS AND DOORS TYP
- 4 INSTALL LIGHTING AND SCREEN CONTROL, DIRECTLY BEHIND PODIUM ON TEACHING WALL
- 5 WHITE BOARD/ TRIPLE TRACK WHITE BOARD WHERE SPECIFIED. OWNER PROVIDED, OWNER INSTALLED. PROVIDE BACKING AS REQUIRED BY MANUF.
- 6 PROVIDE ANODIZED ALUMINUM RACEWAY, WITH END CAP TO FEED UTILITIES VIA REAR, AV + POWER FED THROUGH SIDE @ 7'-2" ALONG WALL
- 7 OPTION - CORE FOR POWER & DATA, VERIFY CONDITION BELOW. RATED AS REQUIRED.
- 8 QUAD POWER OUTLET ON 2' WHIP

EQUIPMENT MATRIX					
ITEM	NAME	DIMENSIONS	PROVIDER	INSTALL	COMMENTS
PROJECTOR	NEC, PA SERIES	19.8" x 16.2"	OWNER FURNISHED OWNER INSTALLED	17'-0" MIN FROM PROJECTOR SCREEN, CENTERED BY ROOM/ PROJECTOR SCREEN DEPENDING ON CEILING GRID (OR AS CLOSE AS POSSIBLE)	
PROJECTOR SCREEN (R)	DA-LITE "ADVANTAGE ELECTROL"	7-3/4" x VARIES PER ROOM	OWNER FURNISHED CONTRACTOR INSTALLED	MIN. 10" CLEAR FROM WALL TO PASS BEYOND WHITE BOARD BELOW	
PROJECTOR MOUNT	PEERLESS PLATE CMJ455	24" x 24"	OWNER FURNISHED CONTRACTOR INSTALLED	17'-0" MIN FROM PROJECTOR SCREEN, CENTERED BY ROOM/ PROJECTOR SCREEN DEPENDING ON CEILING GRID (OR AS CLOSE AS POSSIBLE)	
TEACHING SURFACE	AIR TOUCH TABLE		OWNER FURNISHED CONTRACTOR INSTALLED		
DOCUMENT CAMERA	WOLFVISION EYE-14,	3" x 4"	OWNER FURNISHED OWNER INSTALLED	DIRECTLY ABOVE TEACHING SURFACE	
PODIUM		26" x 35-3/4"	OWNER FURNISHED OWNER INSTALLED	5' CLR FROM TEACHING WALL OR 36" FROM NEAREST (2) WALLS	CONTRACTOR TO SET SILICONE BEAD
WHITE BOARD (TRIPLE TRACK)		VARIES	OWNER FURNISHED OWNER INSTALLED		
WHITE BOARD		VARIES	OWNER FURNISHED OWNER INSTALLED		
TYP. LIGHTS	EIKO, SLM-22-4CB-40K-U	2' x 2' LED RECESSED TROFFER			
CEILING TILE	OLYMPIA MICRO PANELS	24" x 24" x 5/8"			.8 NRC

TYP DEMO FLOOR PLAN NOTES


- REMOVE PODIUM
- FILL FLOOR CORE AFTER PODIUM REMOVAL. REMOVE ALL FLOORING FINISH AND PREP FLOOR FOR NEW FINISH SURFACE & WALL. BASE WHERE OCCURS
- CONTRACTOR REMOVE WHITE BOARD (PRIOR TO PAINTING) AND PREP WALL FOR PAINT. TYP. CONTRACTOR TO REMOVE CHALK BOARD
- GASEWORK TO BE DEMOLISHED, SACK AND PATCH. PREP WALL FOR PAINT
- EXISTING ACM TILES TO REMAIN, PREP FLOOR FOR 'FLOATING' LVT INSTALLATION.

TYP. DEMO RCP NOTES

- CONTRACTOR TO REMOVE AND SALVAGE ALL PROJECTOR SCREENS
- OPTION: REMOVE EXISTING CEILING TILE ONLY, AND READY GRID FOR PAINT
- REMOVE EXISTING LIGHT FIXTURES, TYP.
- REMOVE EXISTING PEERLESS PLATE
- REMOVE EXISTING MECHANICAL REGISTERS, SUPPLY AND RETURN, TYP. WHERE NOTED
- REMOVE EXISTING WINDOW TREATMENT, BY CONTRACTOR
- EXISTING MECHANICAL GRILLS, TO BE CLEANED, TO REMAIN

ELEVATION KEY NOTES:

- (E1) SWITCHING, DIMMER/ON/OFF FOR LIGHTING ZONES
- (E2) PROJECTOR SCREEN CONTROLS
- (E3) TELEPHONE OUTLET
- (E4) KNIFE SWITCH FOR OUTLET LOCATED IN PROJECTOR SUPPORT PLATE
- (E5) WALL HATCH
- (E6) TEACHING WALL
- (E7) WHITE BOARD

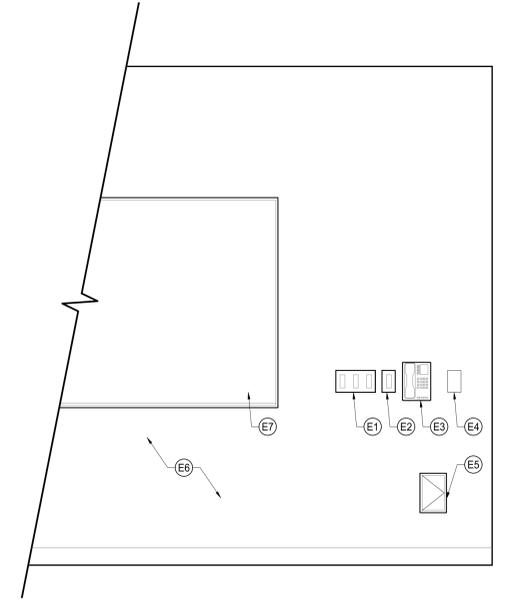

SWITCHING BEHIND TEACHING SPACE
SCALE: 3/4" = 1'-0"

REMARKS DATE ISSUED

Owner: **San Diego State University**
5500 CAMPANILE DR.
SAN DIEGO, CA 92182

Project Name:

SMARTROOMS TEMPLATE

Project No. 19-##

Sheet Title:
TEMPLATE

VER.
1.0